


ROOF FRAMING PLAN

1" = 1'-0"


ALL RAFTERS, STUDS AND CORNER POSTS TO BE CONNECTED TO WALL PLATES AND OR STUDS AS SHOWN IN DETAILS ON S6 AND S7. 5/8" PLYWOOD SHEATHING SHALL BE PLACED OVER THE ENTIRE ROOF TO ACT AS A HORIZ. DIAPHRAGM, SEE DETAILS ON S6 AND S7. ALL EXISTING ROOF SHEATHING TO BE REMOVED.

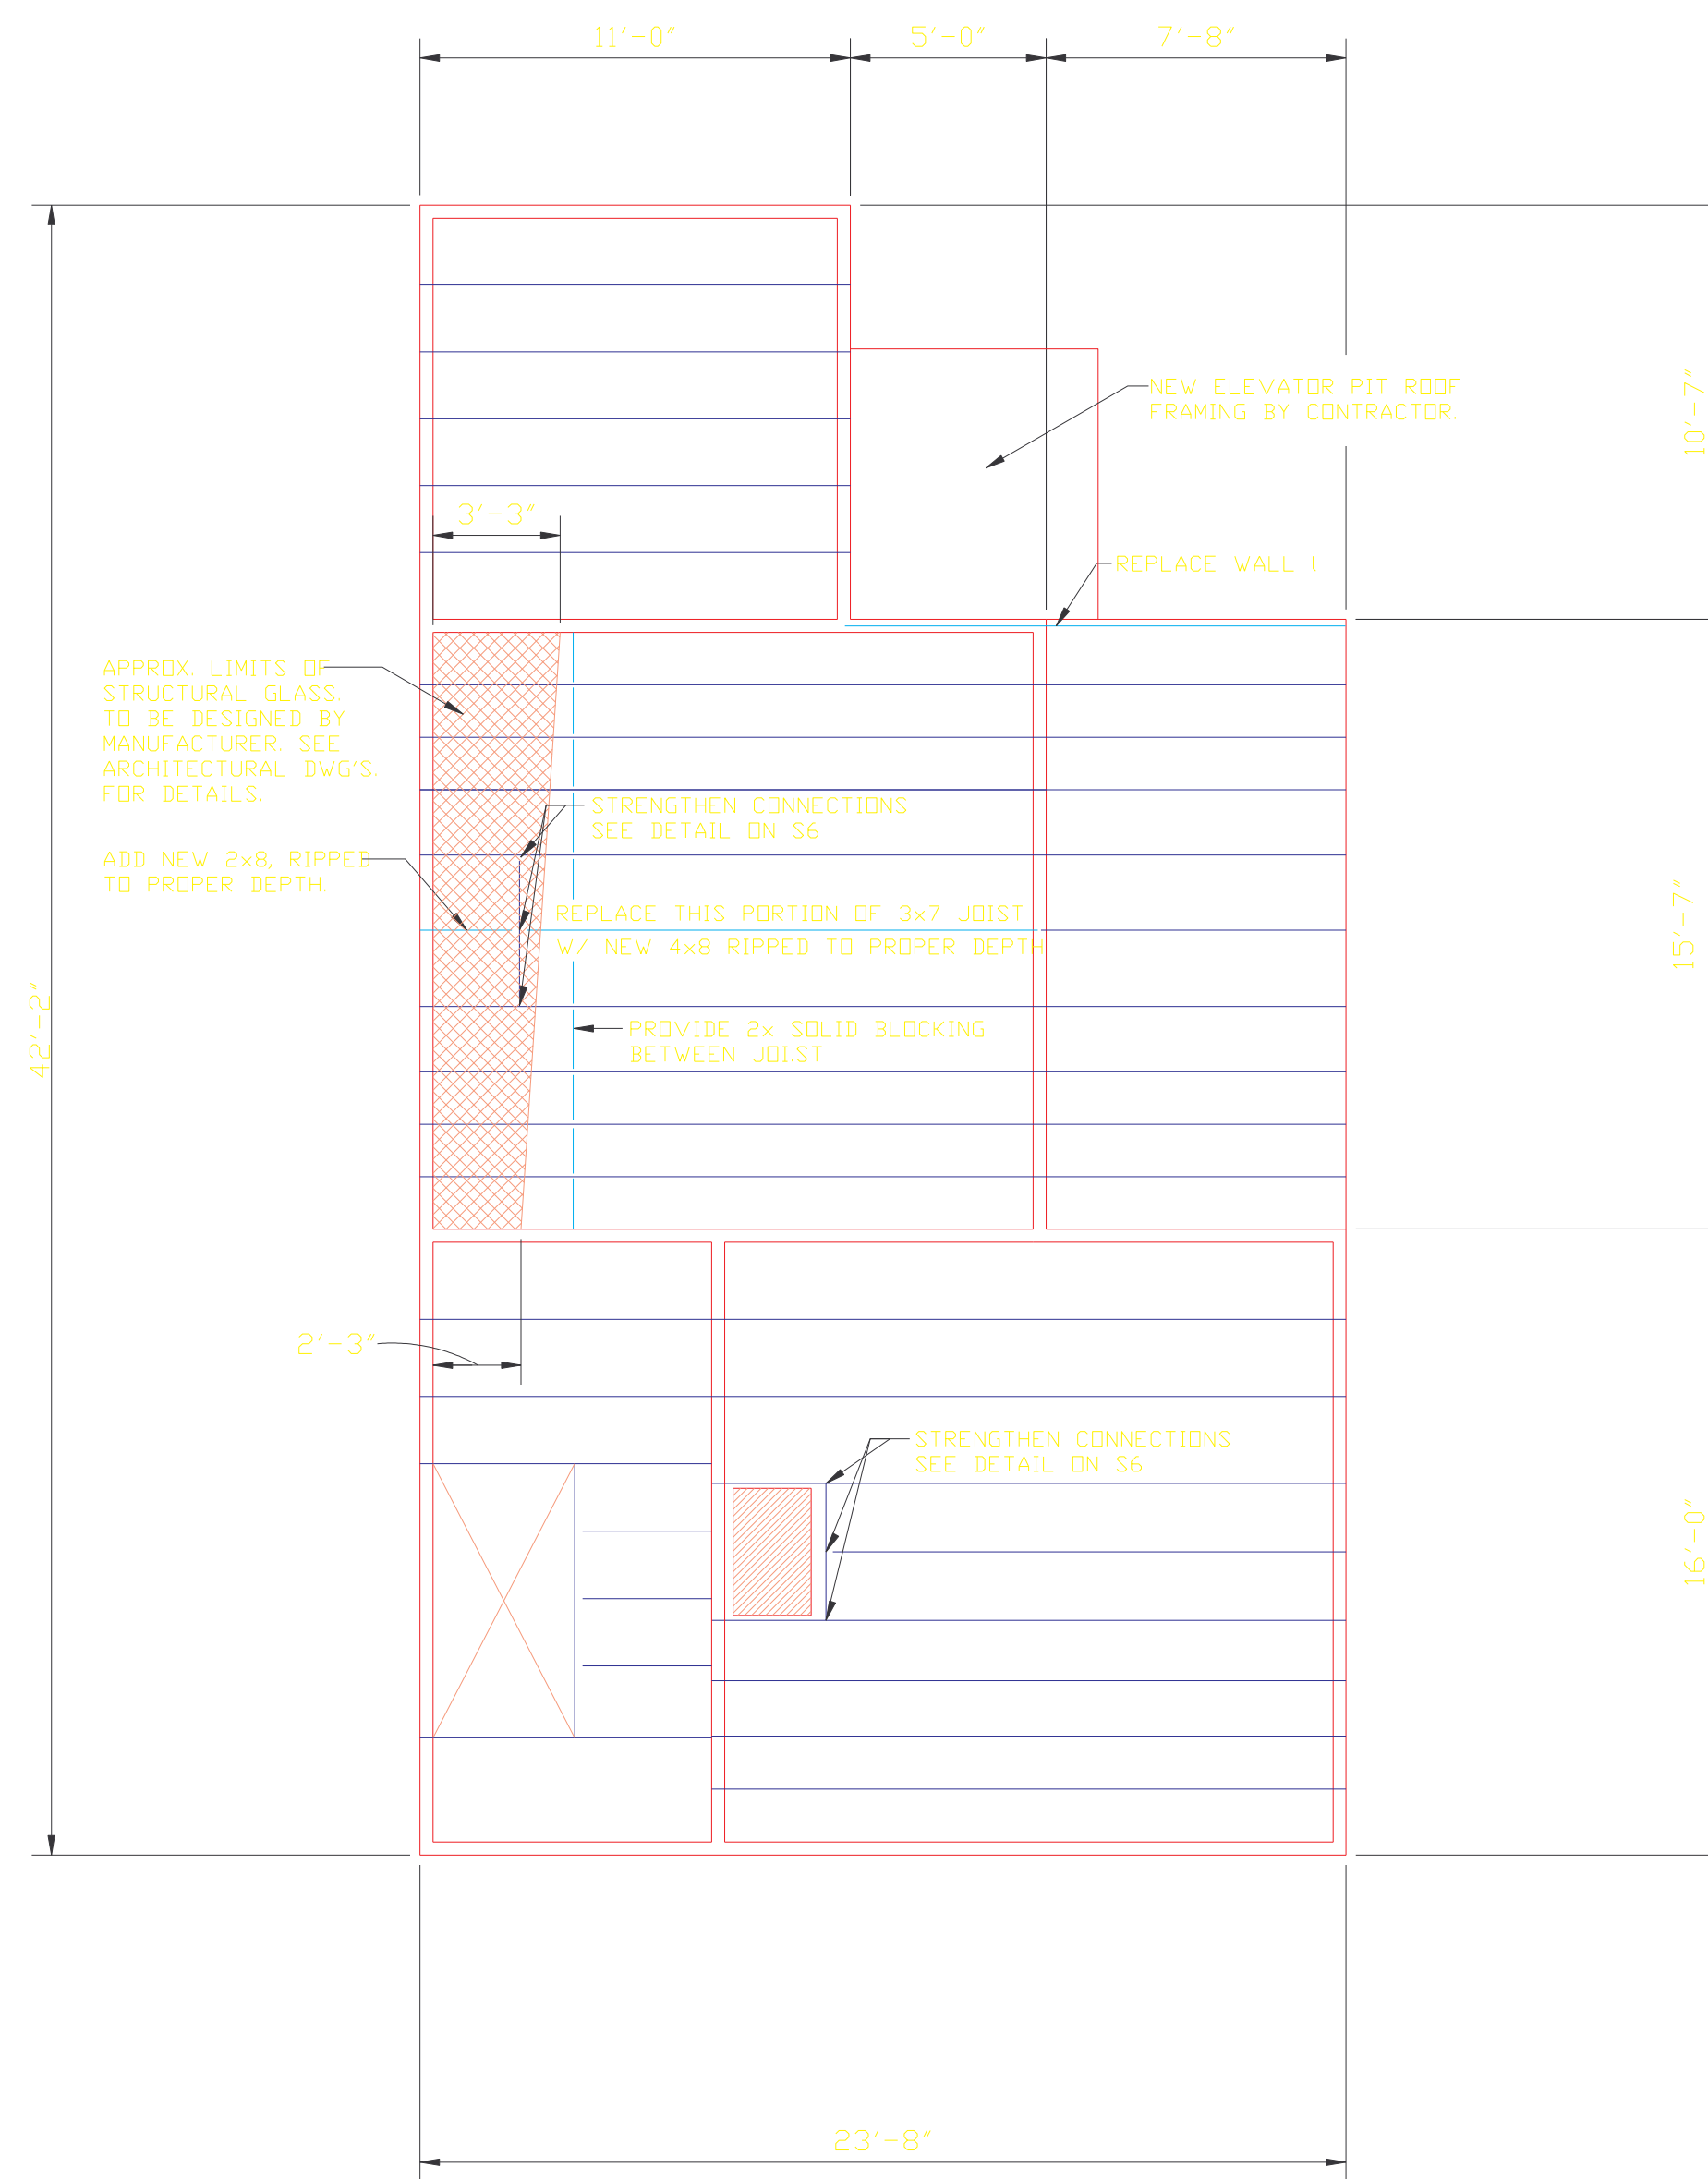

THIRD FLOOR FRAMING PLAN

1" = 1'-0"

ALL STUDS, JOIST AND CORNER POSTS TO BE CONNECTED TO WALL PLATES AS SHOWN IN DETAILS ON SHEET S6 AND S7. 5/8" PLYWOOD SHEATHING SHALL BE PLACED OVER THE ENTIRE FLOOR TO ACT AS A HORIZONTAL DIAPHRAGM, SEE DETAILS ON S6 AND S7. ALL EXISTING FLOORING TO BE REMOVED.

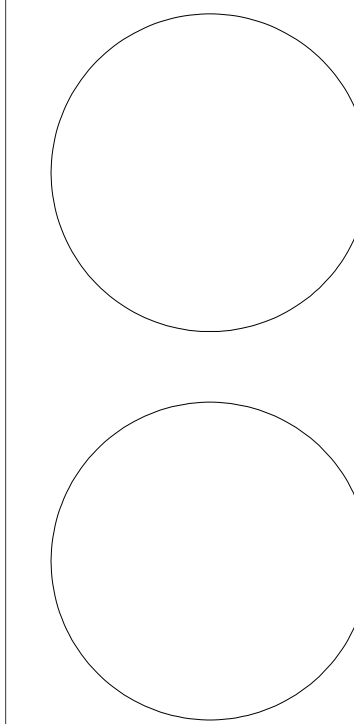

18 Broad Street
Charleston, SC
803 723 1706

C. J. Cantwell
Architect

3-27-98
Date

Revisions

Set No.

S4