



SECOND FLOOR FRAMING PLAN
r" = 1'-0"

ALL STUDS, JOIST AND CORNER POSTS TO BE CONNECTED TO WALL PLATES AS SHOWN IN DETAILS ON SHEET S6 AND S7. 5/8" PLYWOOD SHEATHING SHALL BE PLACED OVER THE ENTIRE FLOOR TO ACT AS A HORIZONTAL DIAPHRAGM, SEE DETAILS ON S6 AND S7.

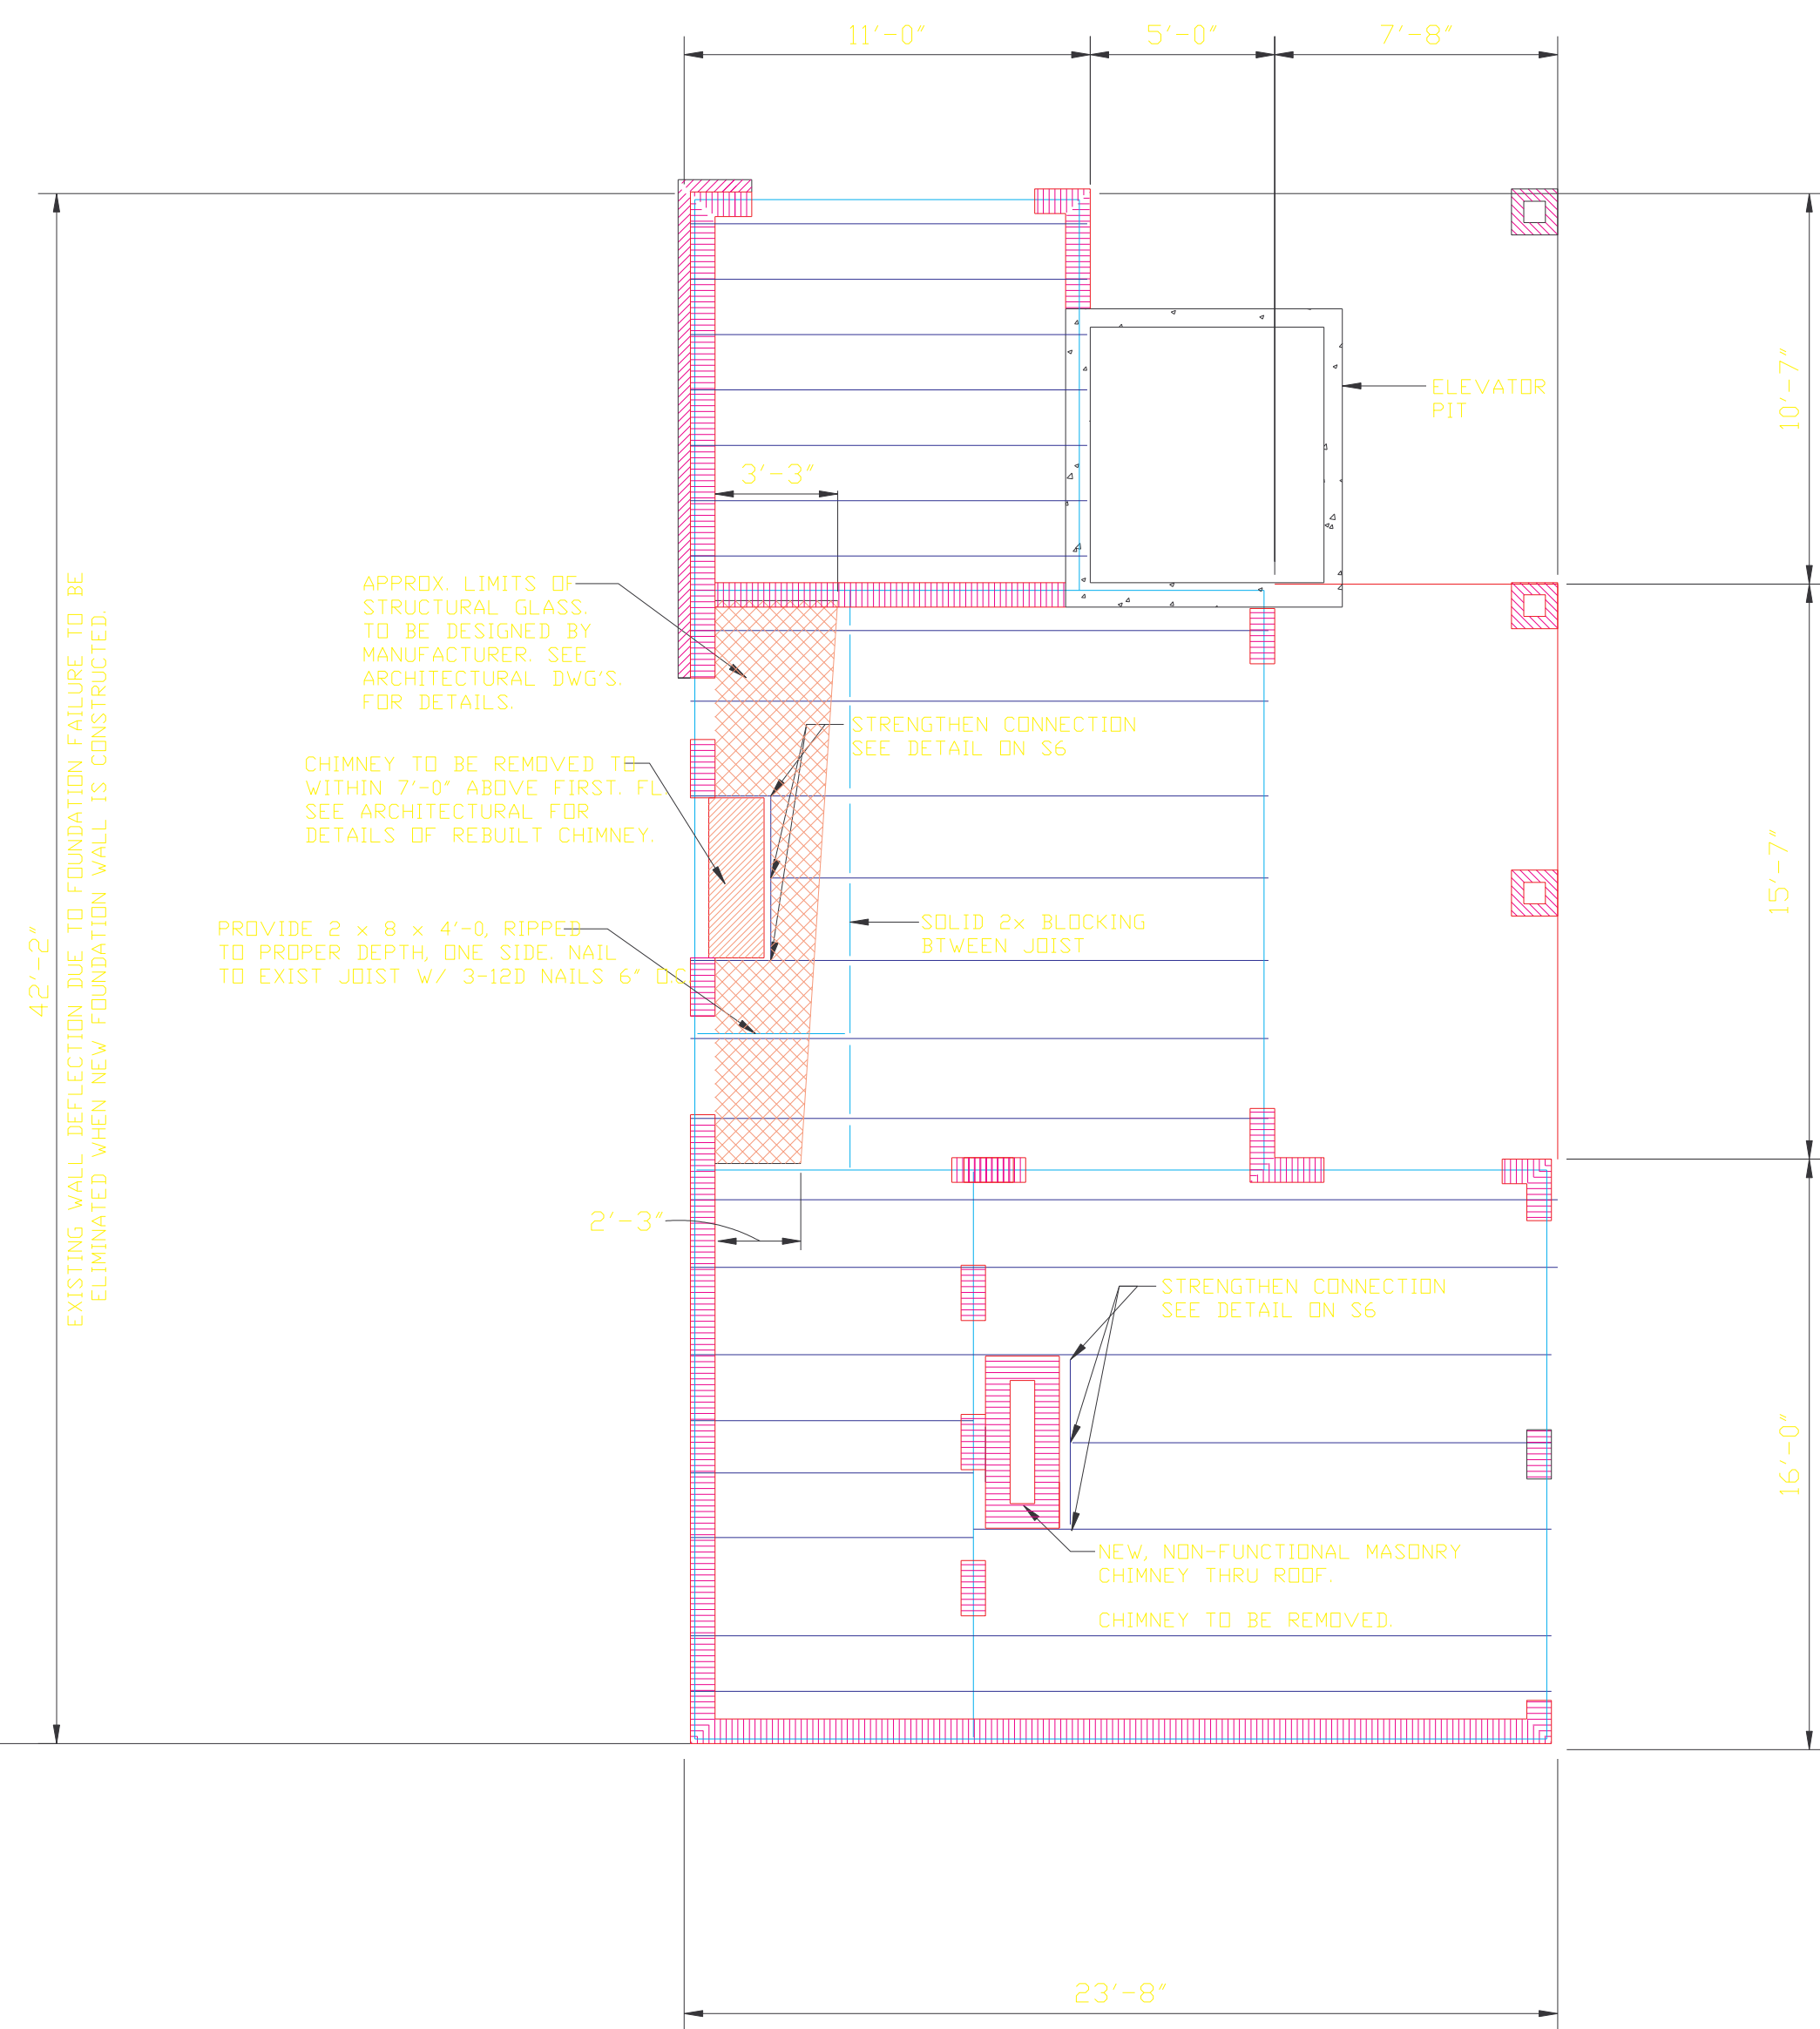

FIRST FLOOR FRAMING PLAN
r" = 1'-0"

ALL STUDS, JOIST AND CORNER POSTS TO BE CONNECTED TO 1ST. FLOOR GIRDERS AS SHOWN IN DETAILS ON SHEET S6 AND S7. PLYWOOD SHEATHING SHALL BE PLACED OVER THE ENTIRE FLOOR TO ACT AS A HORIZONTAL DIAPHRAGM, SEE DETAILS ON S6 AND S7.

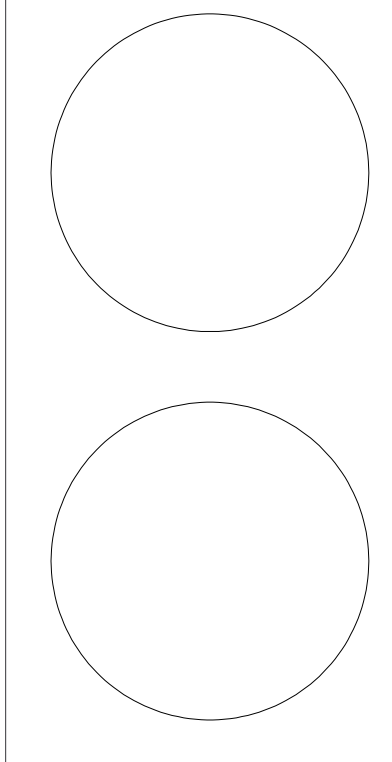

18 Broad Street
Charleston, SC
803 723 1706

C. J. Cantwell
Architect

Date 3-27-98

Revisions

Set No.